


# Supply and Disposal, Electricity and Thermal Conduction, Schematic Representation

Scale 1:1000

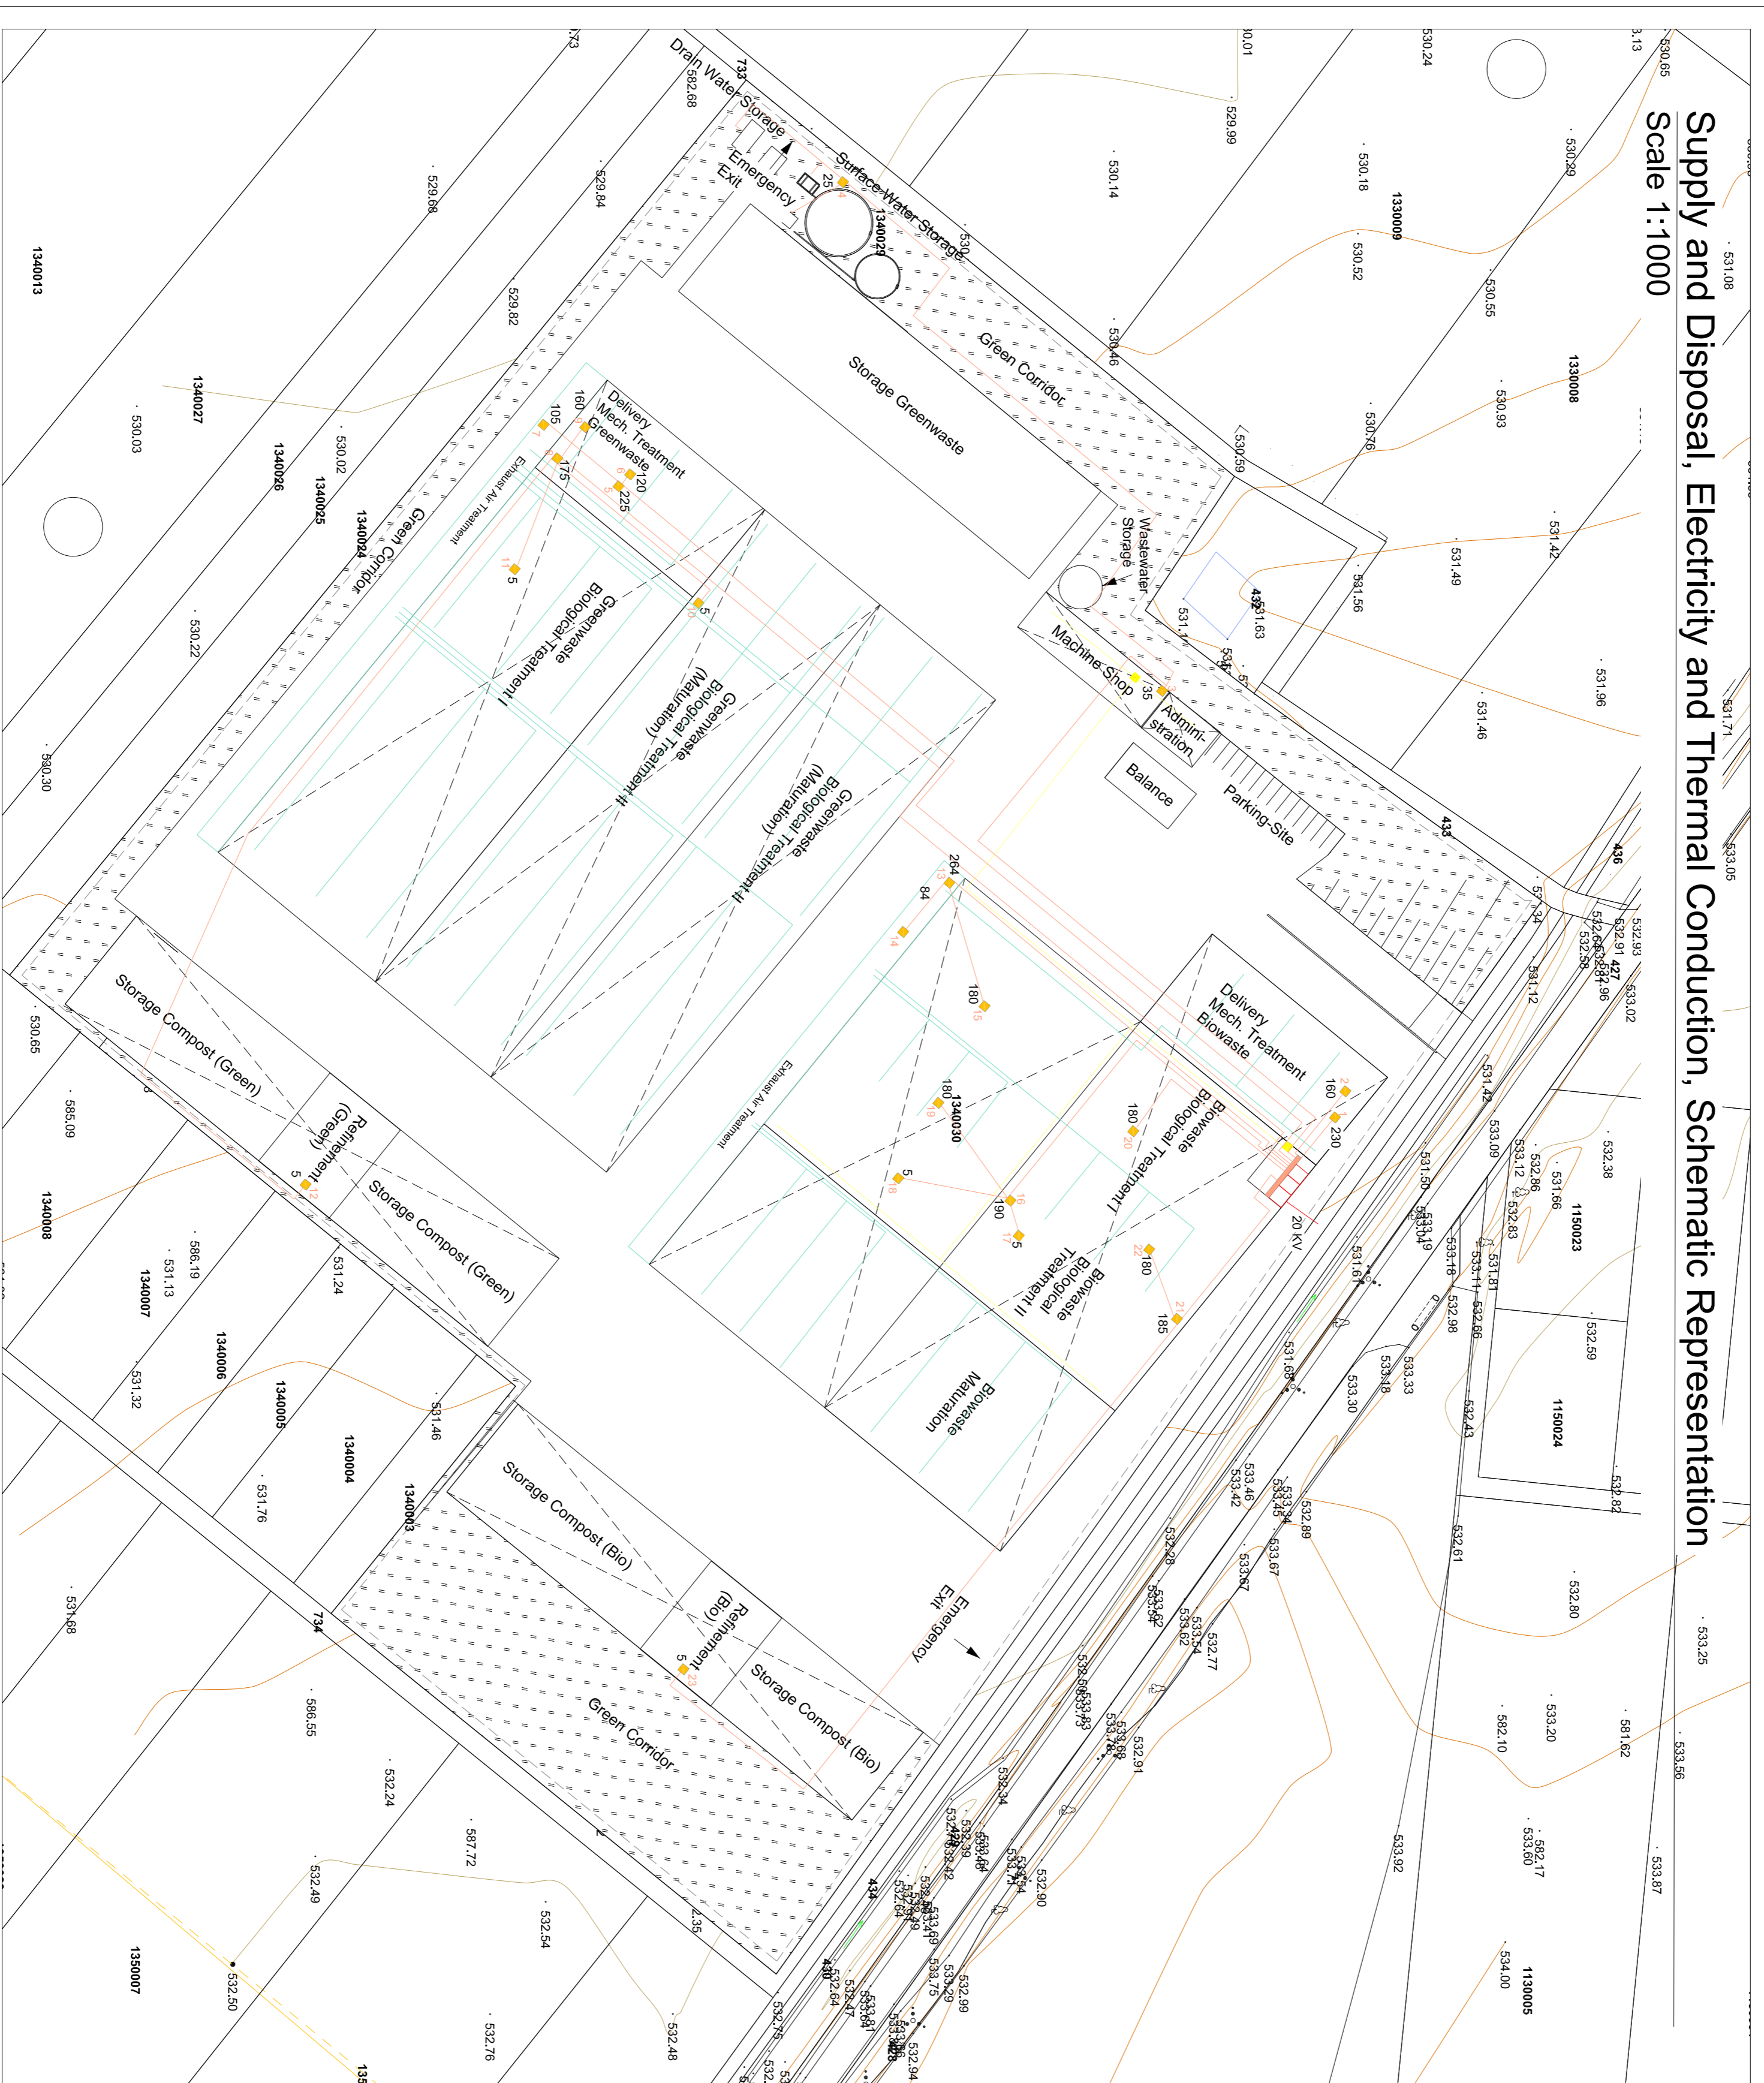

Key	
	Scope
	Electricity, 20 KV
	Electricity, 400/230 V
	Medium Voltage
	Transformer 20 KV
	Main Junction 1000 KVA
	Main Junction 400/230 V
	Sub Junction, 400/230 V
	M/H-C-Number, Installation Power
	Exhaust Air
	Thermal Conduction
	Heat Store